

SECTION 3.
T12 R. 18.

Sec 3
Town 17
Range 18

MAP OF
BUCKEYE LAKE,

COUNTY, O.

From Station..... to Station.....

Scale 100 Feet to an Inch.



We, the undersigned, members of the Board of Public Works of Ohio, hereby certify that this Map was made under our directions and we hereby approve the same. Witness our hands this 11th day of April, 1884.

I hereby approve this Map.

Wm. Culp
Wm. Culp
B. W. Pugh
J. A. Fisher

CHIEF ENGINEER OF PUBLIC WORKS
Columbus, O. 1884

Sta	Bearing	Dist.
371432	N 82° 58' E	145'
382552	N 82° 58' E	95'
401445	N 82° 58' E	75'
422338	N 82° 58' E	145'

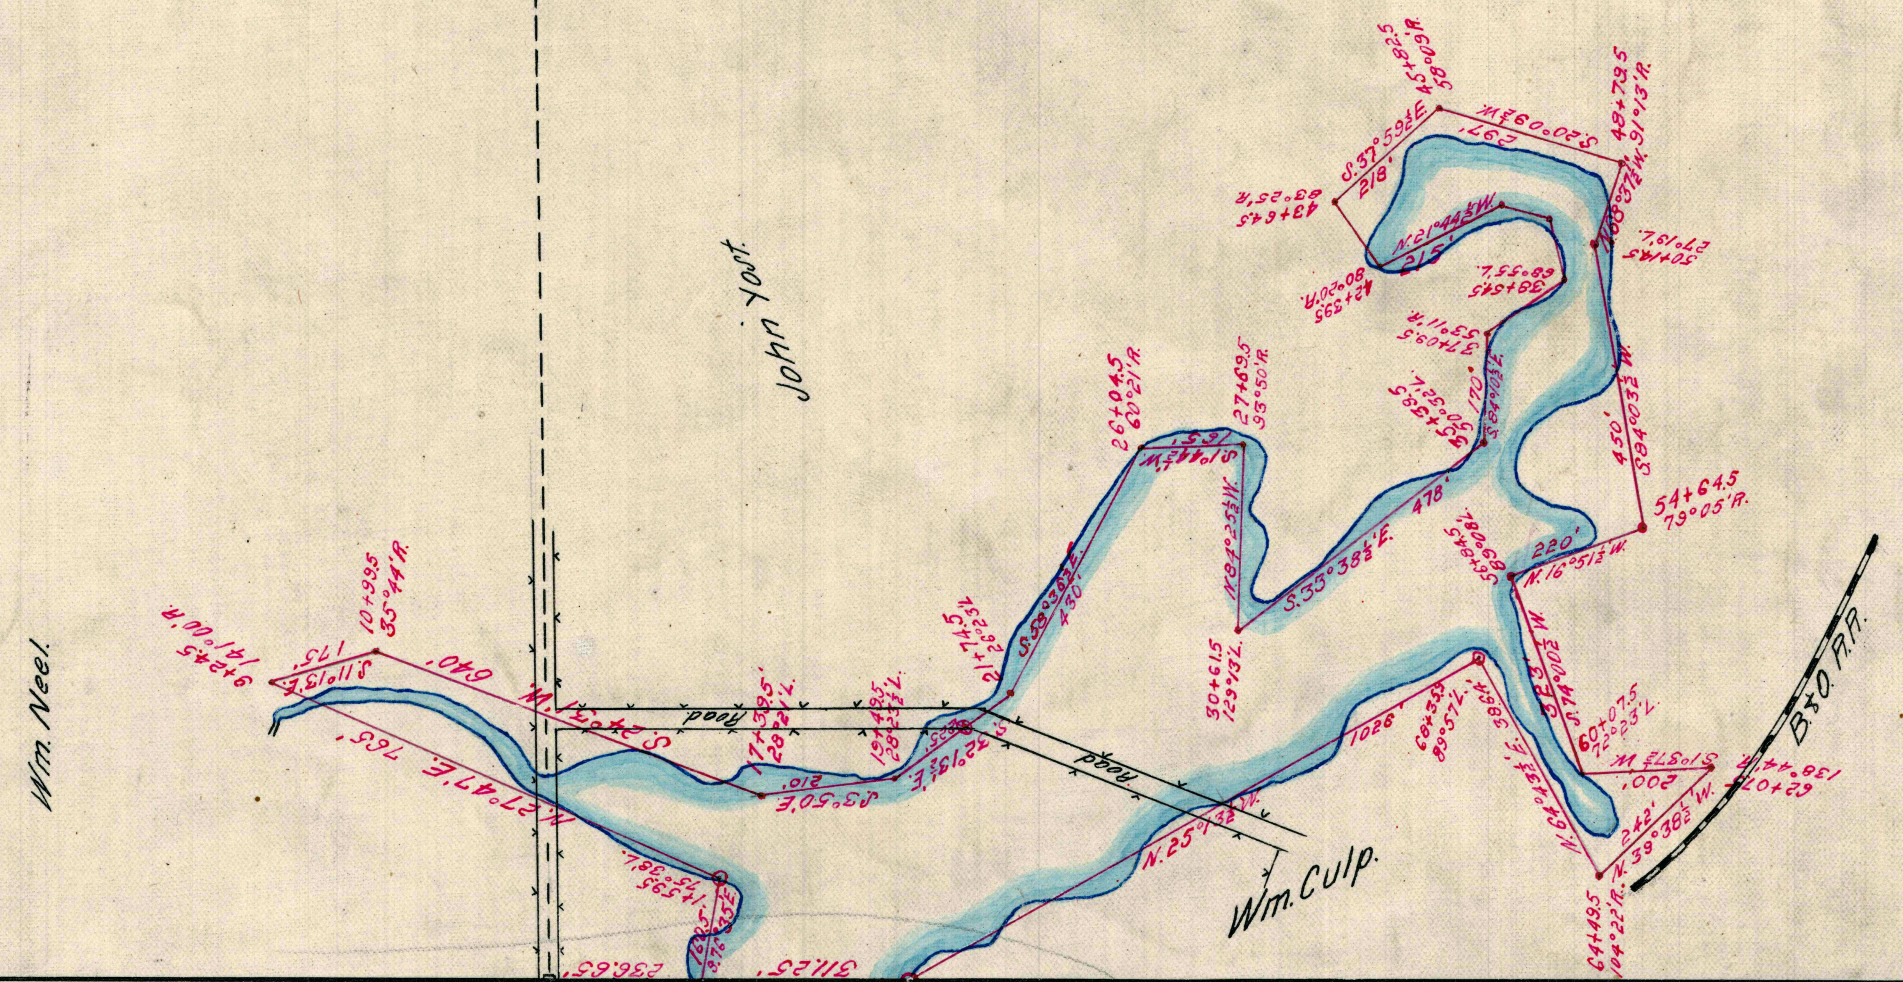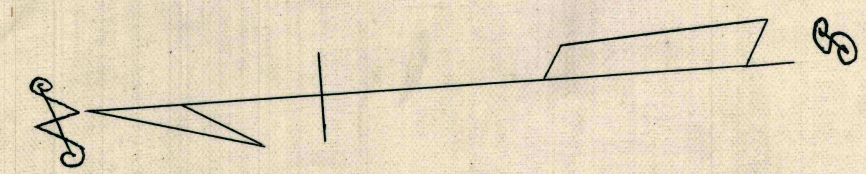

Note: Taken from survey by Schatly.

John Vort

G-1